

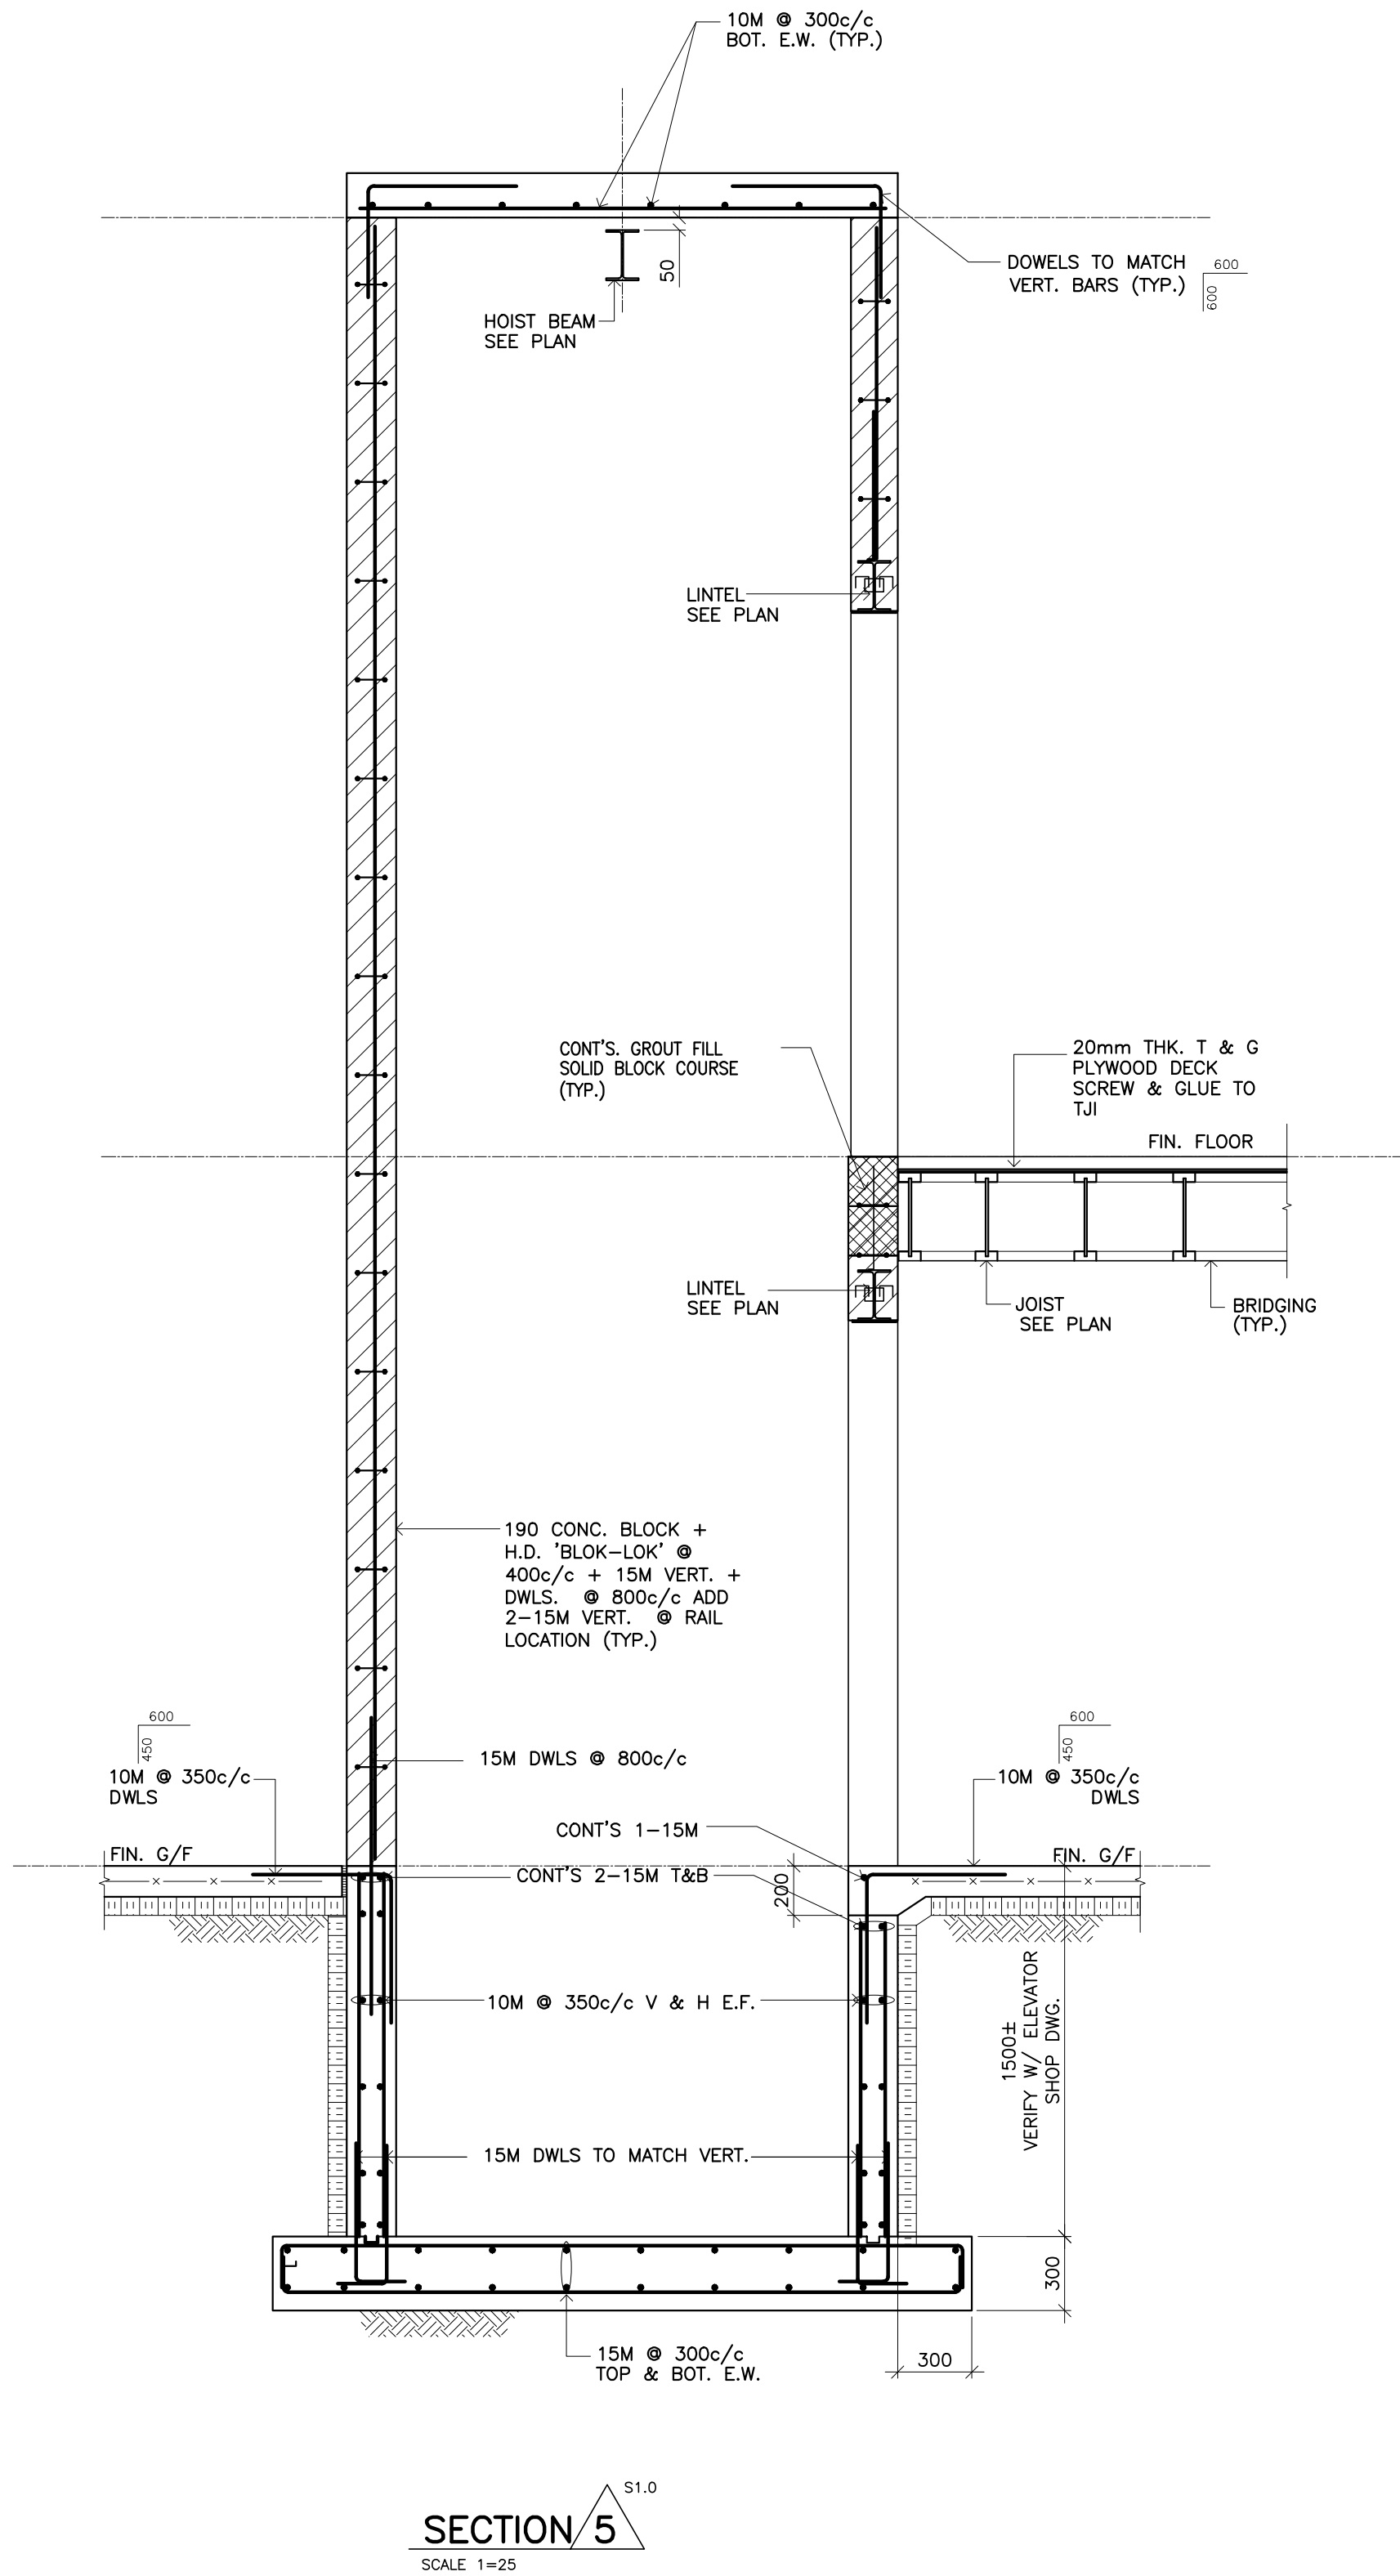
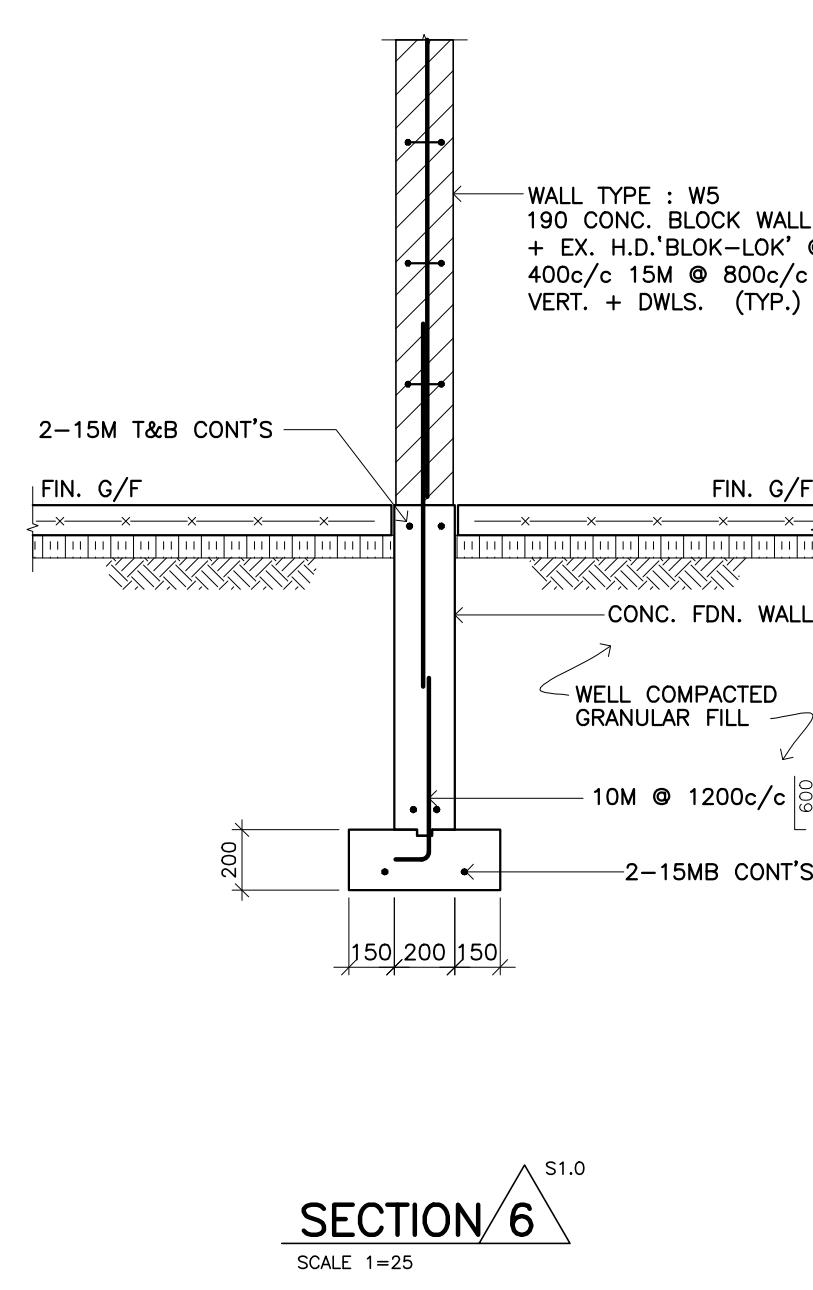
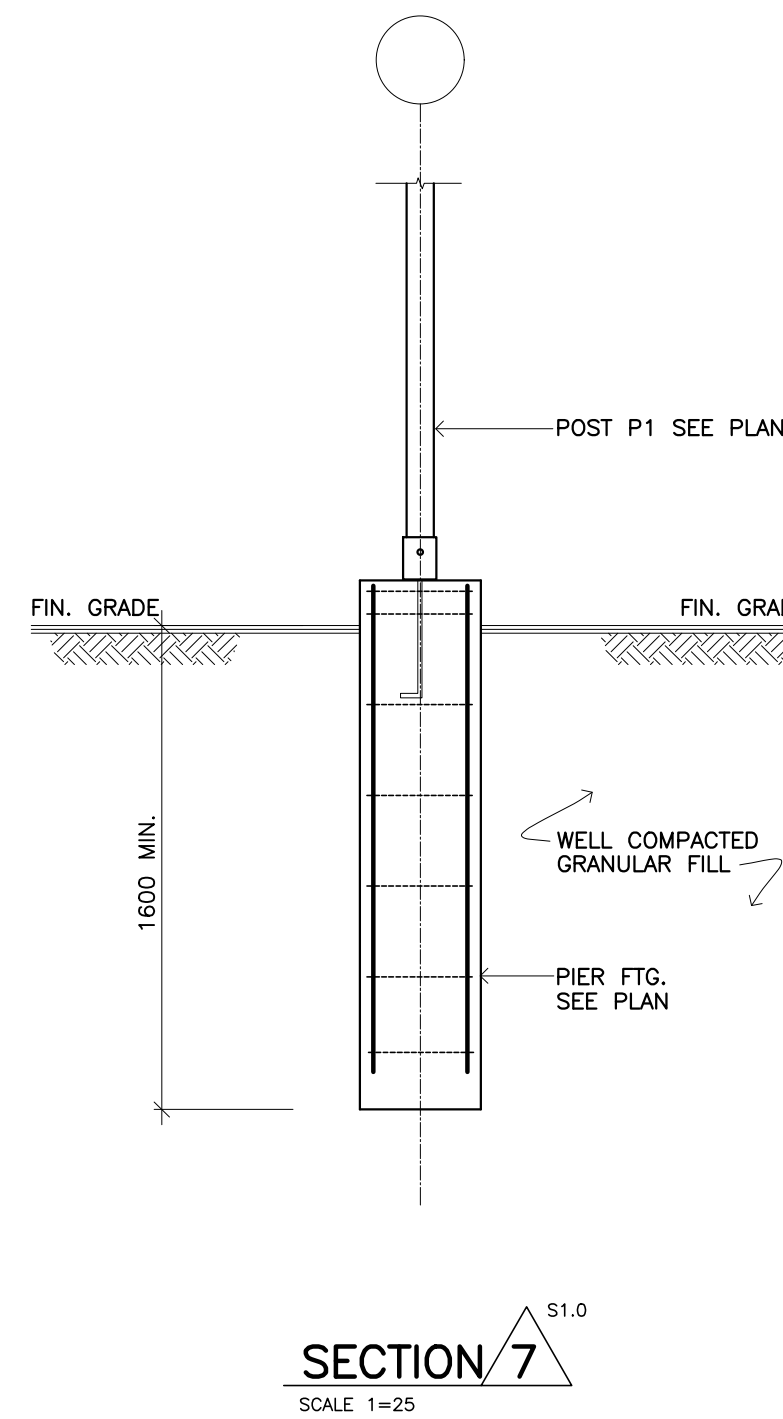
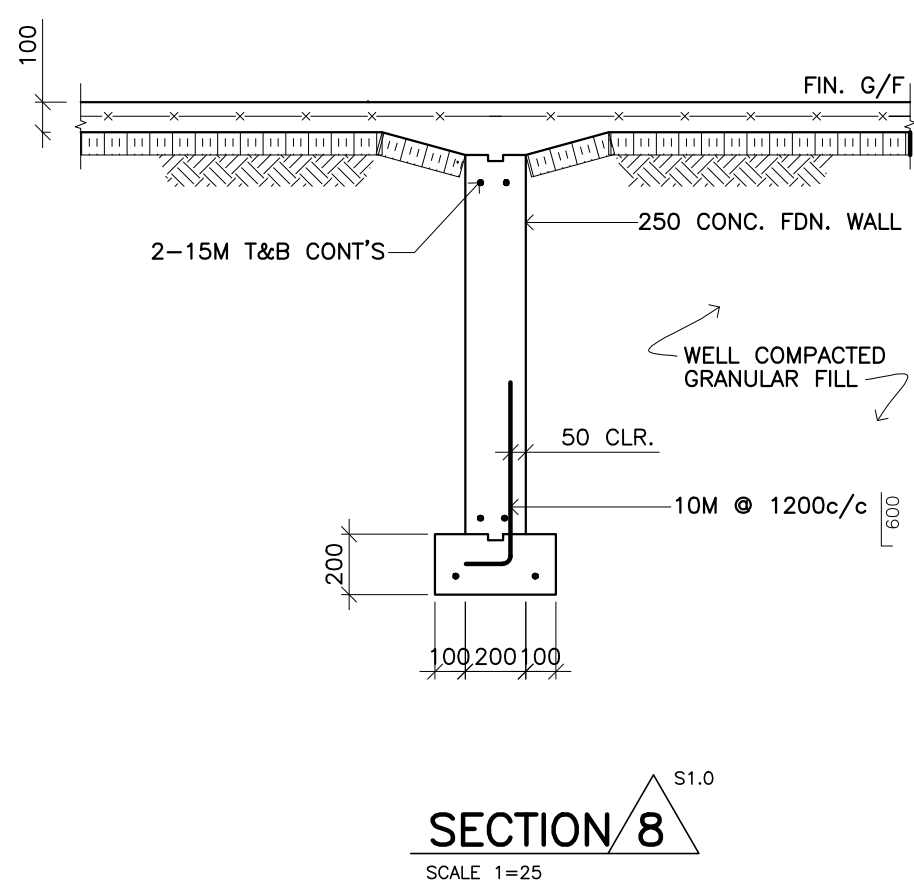
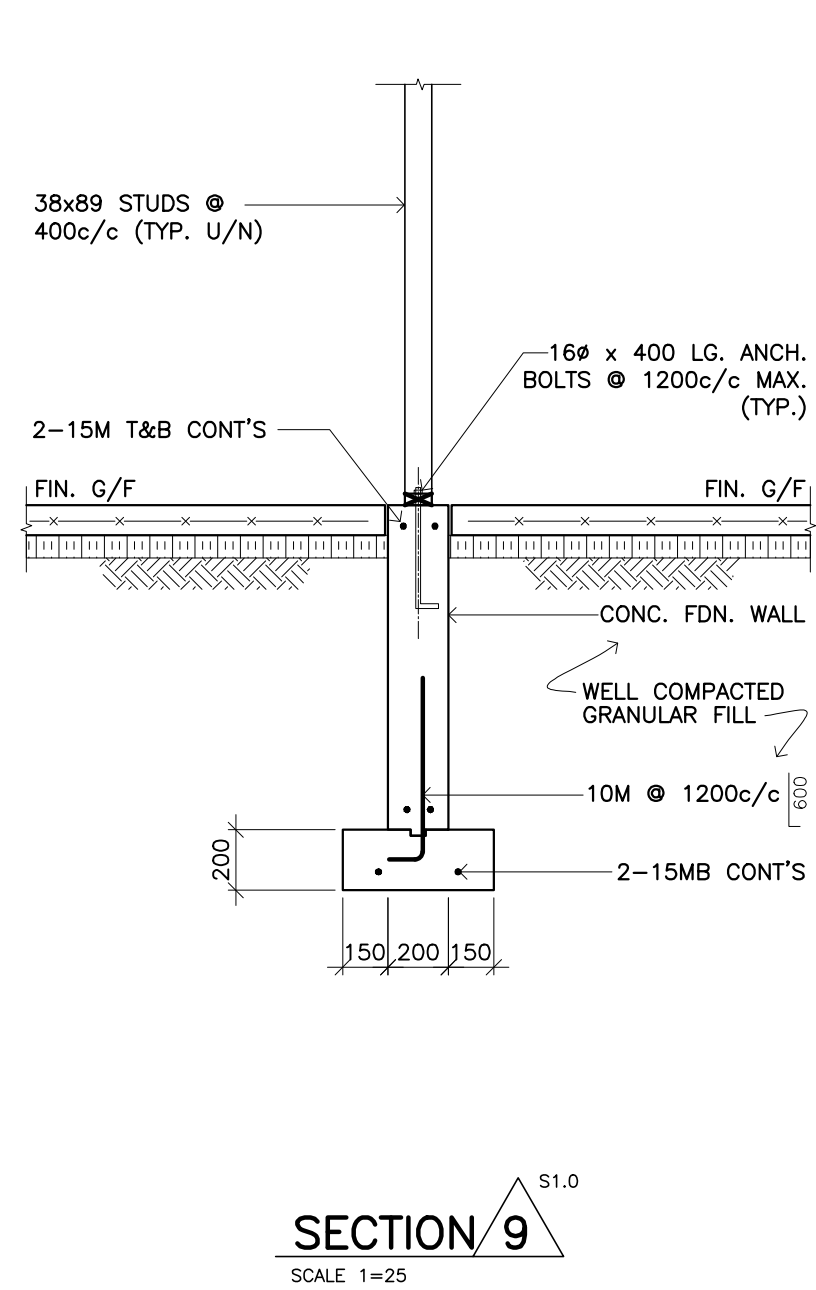
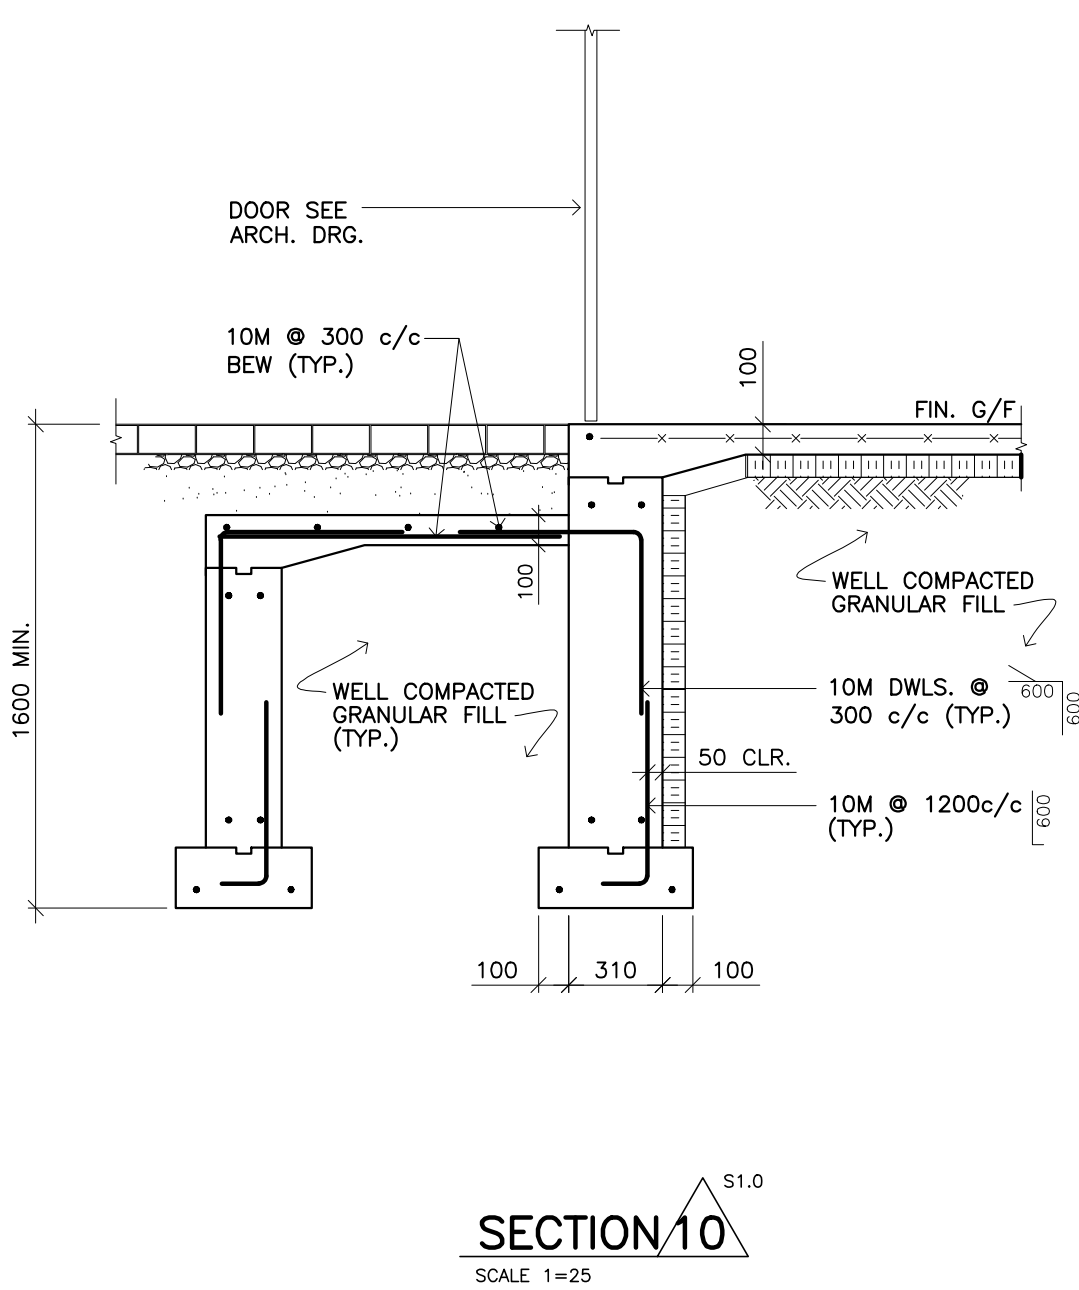
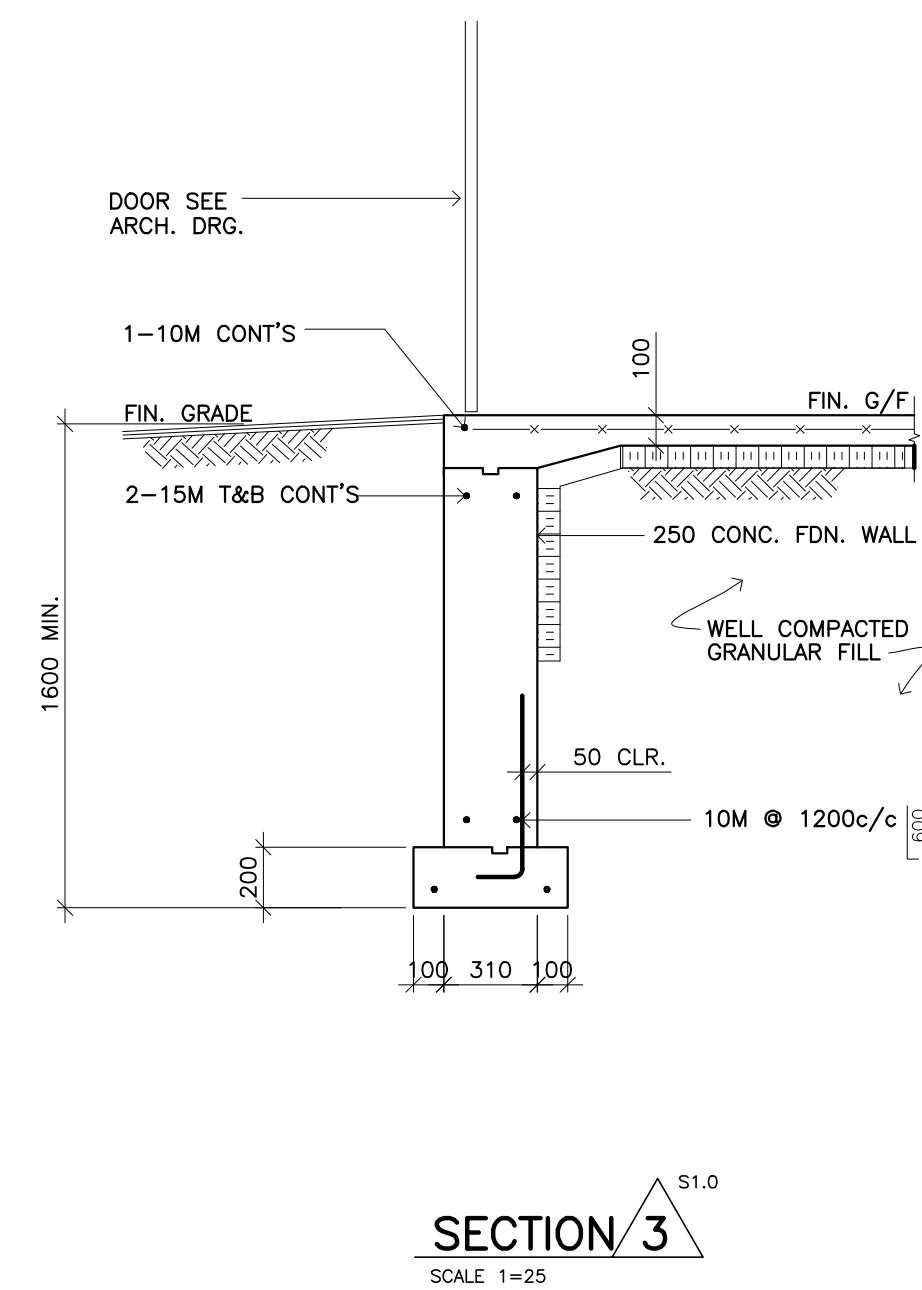
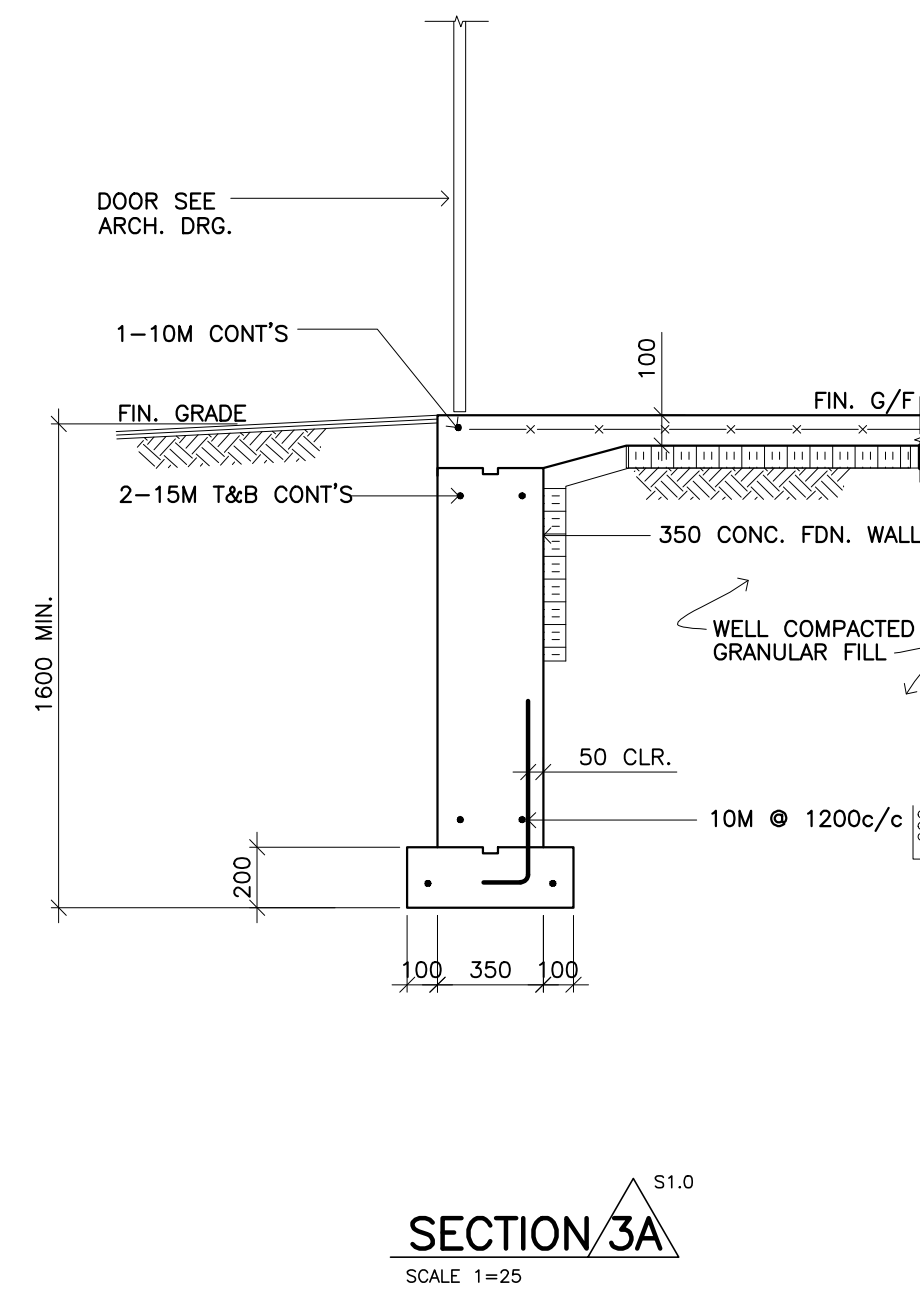
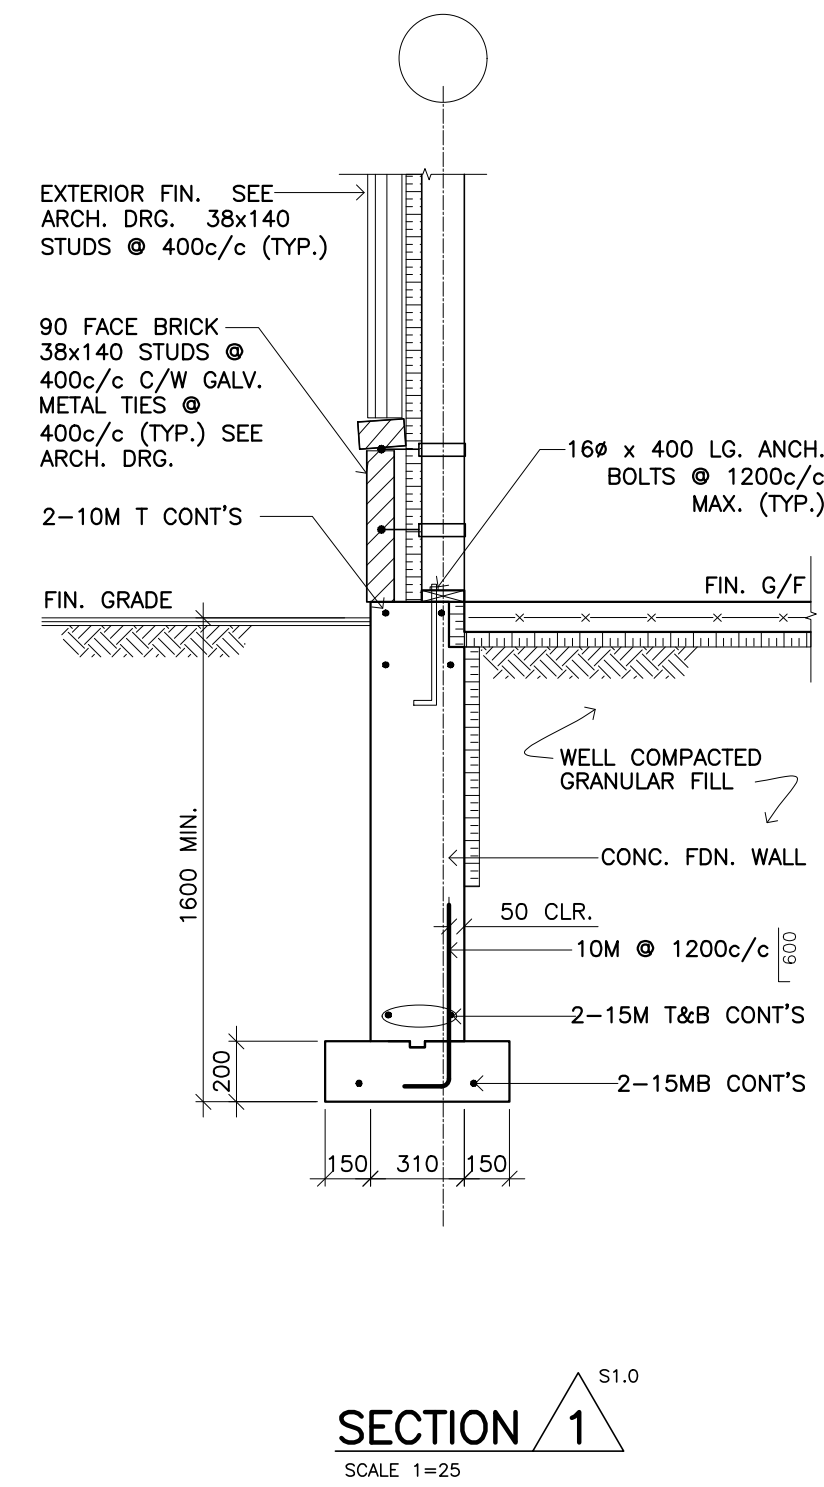


FILENAME: \\perry\projects\2018\2018\Structural\011_815905-ST\Project\011_815905-ST S1.FDW, 100 MCKAY.AWG
LAST PLOTTED: Monday, December 10, 2018 1:51:11 PM
LAST PLOTTED BY: S.G.

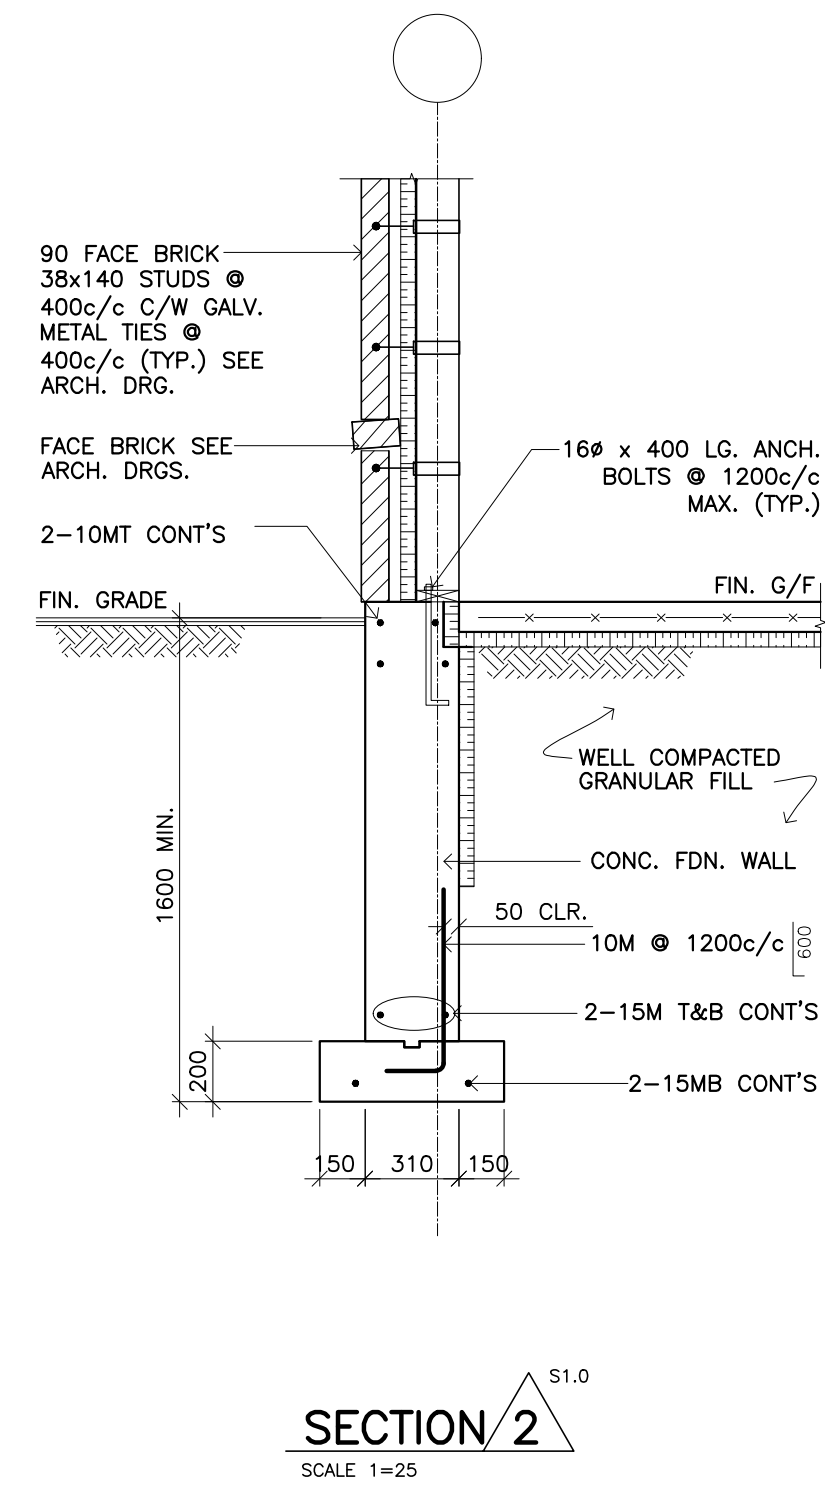

ROOF TRUSS NOT SHOWN FOR CLARITY

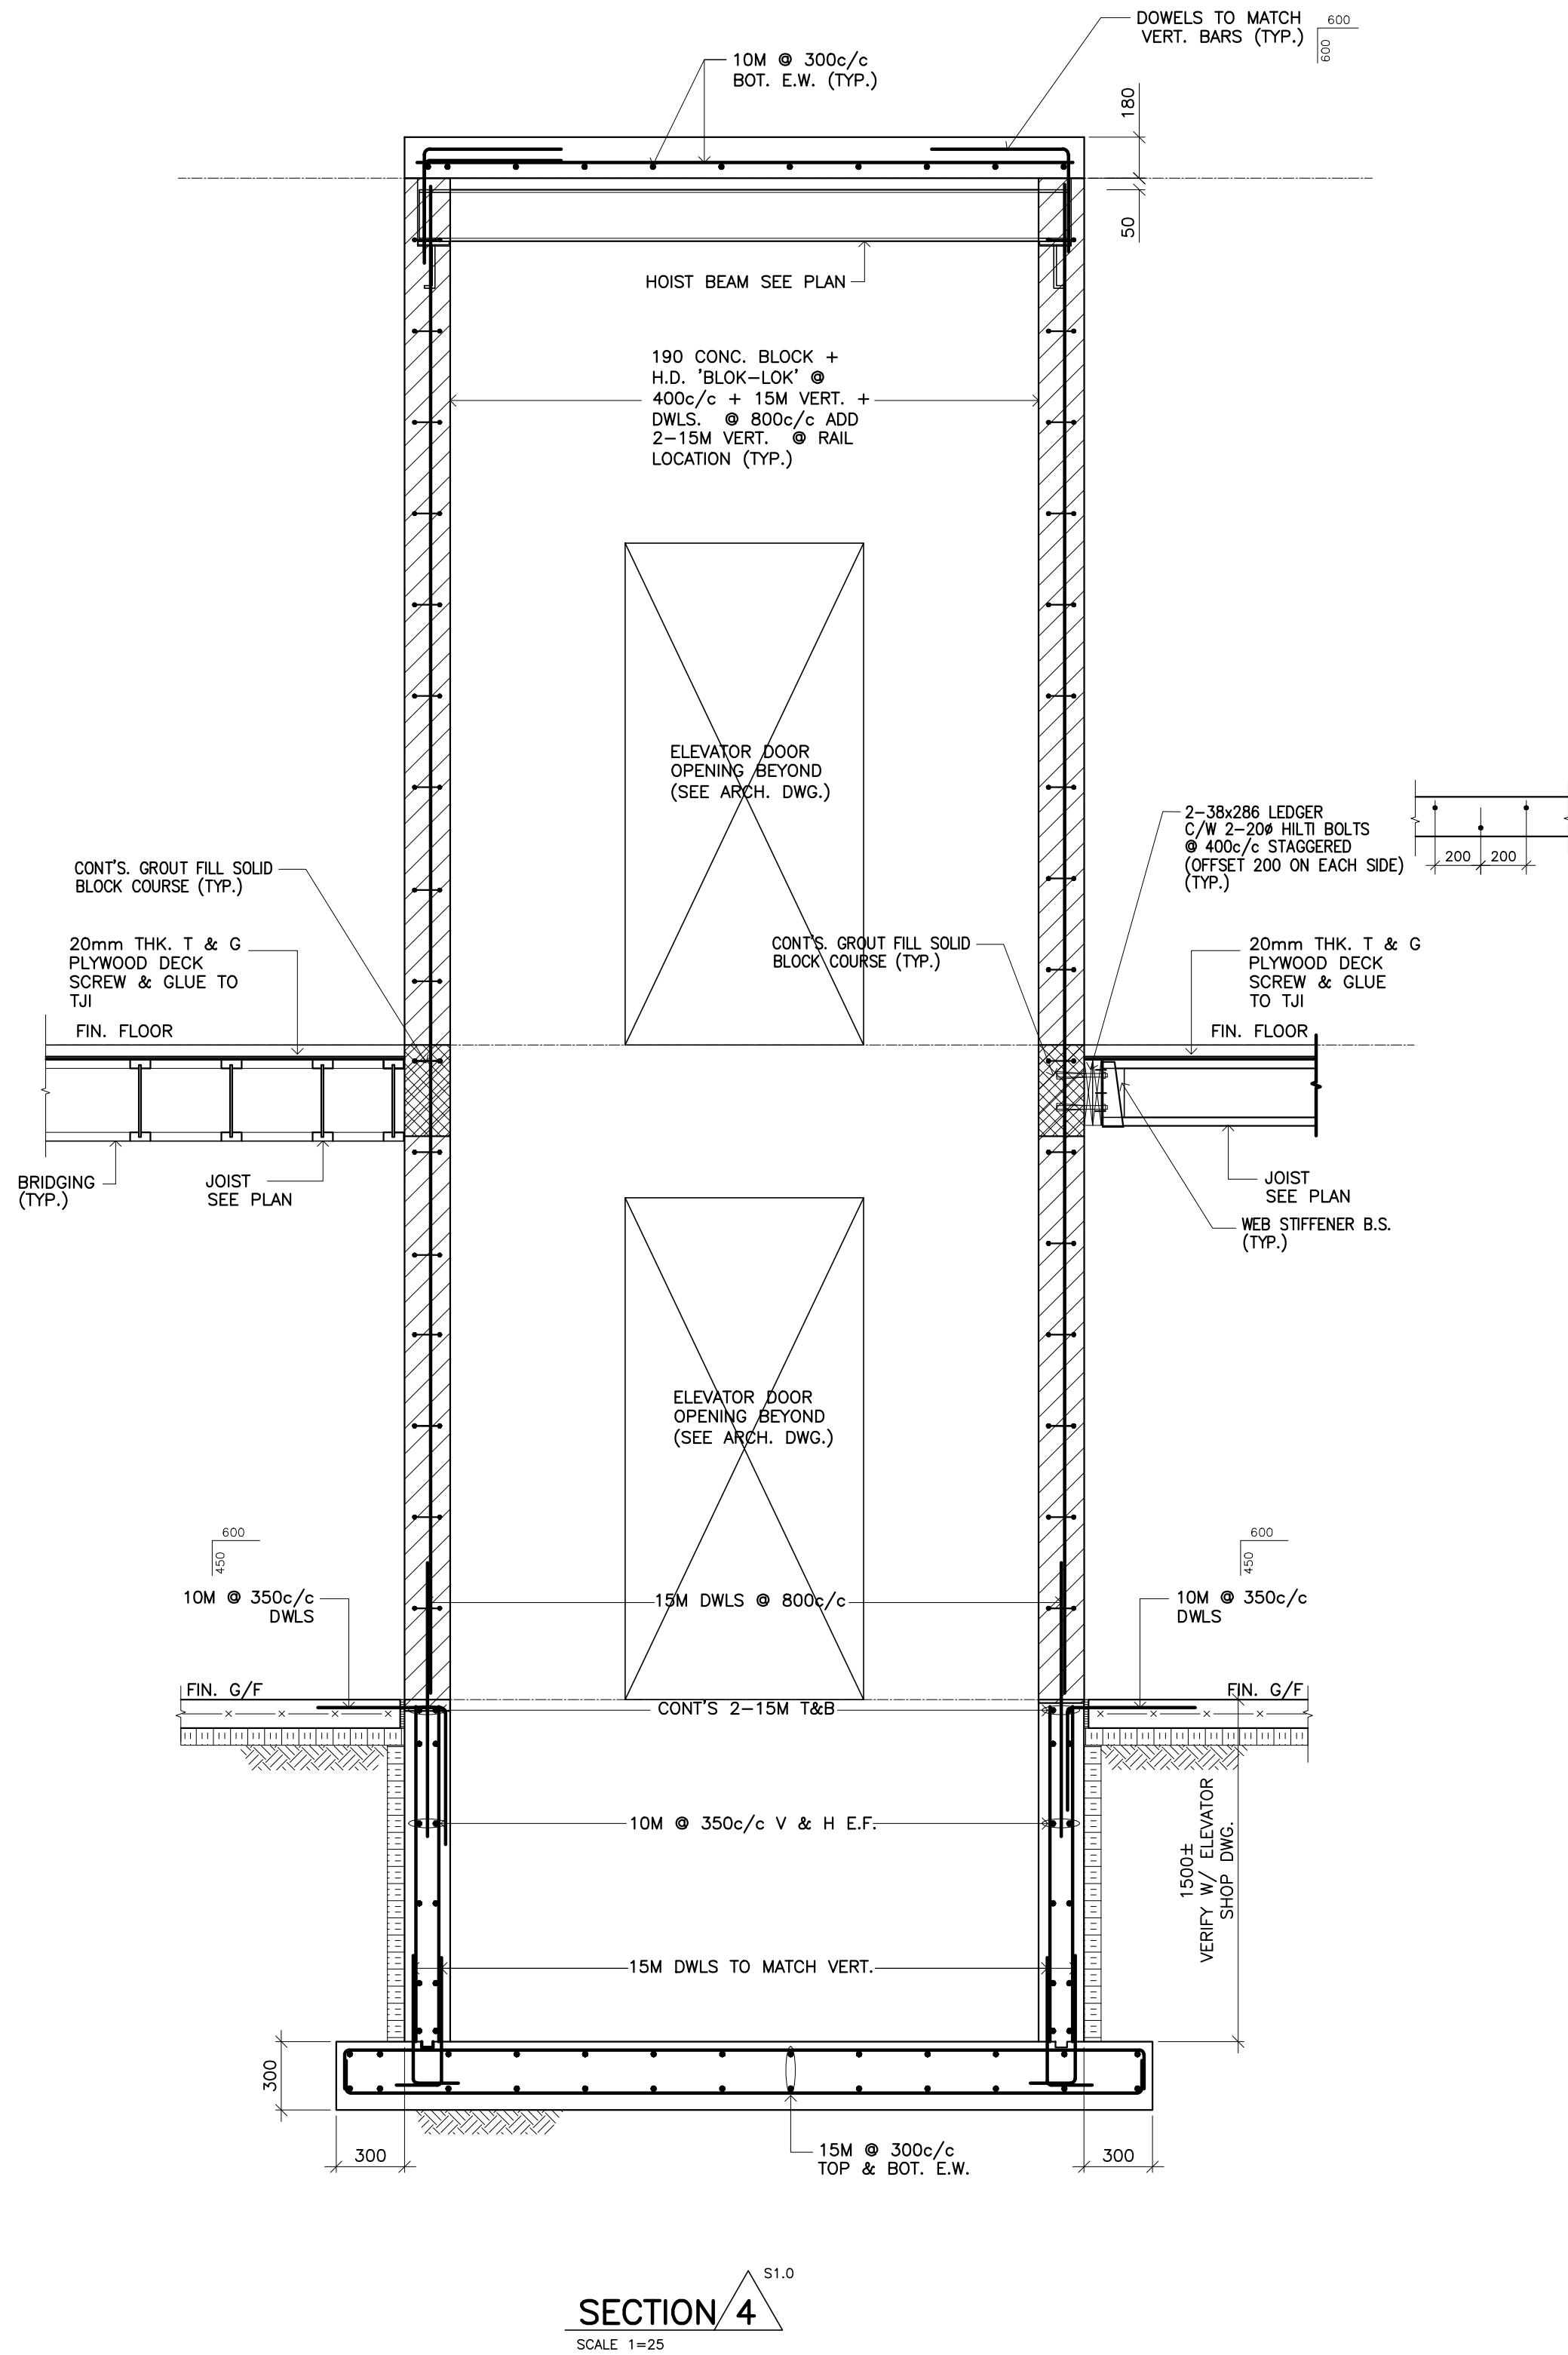

TO BE READ IN CONJUNCTION WITH CONTRACT DOCUMENTS

| | | |
|-----|-------------------------------|-------------|
| 3 | ISSUED FOR CONSTRUCTION. | DEC.10,2018 |
| 1 | ISSUED FOR PERMIT AND TENDER. | JULY13,2018 |
| No. | Revision/Issue | Date |

Check and verify all dimensions before proceeding with the work. Do not scale drawings

McINTOSH PERRY

7900 KEELE STREET SUITE 200 CONCORD ON L4K 2A3
TEL: 905.856.5200 FAX: 905.695.0221
TOLL FREE: 1.888.348.8991 www.mcintoshperry.com

Stamp:



Client:

Project: NEW 2 STOREY BUILDING : SENIORS RESIDENCE
100 MCKAY STREET, CANNINGTON, ON.

Drawing Title: FOUNDATION SECTIONS

| | |
|------------------|-------------------------------|
| Scale: AS NOTED | Project Number: 0T1-815905-ST |
| Drawn by: M.B. | Designed By: S.G. |
| Checked By: J.S. | Date: MARCH, 2018 |
| Drawn By: J.S. | |
| Drawn Number: | S1.1 |